


1ST FLOOR PLAN

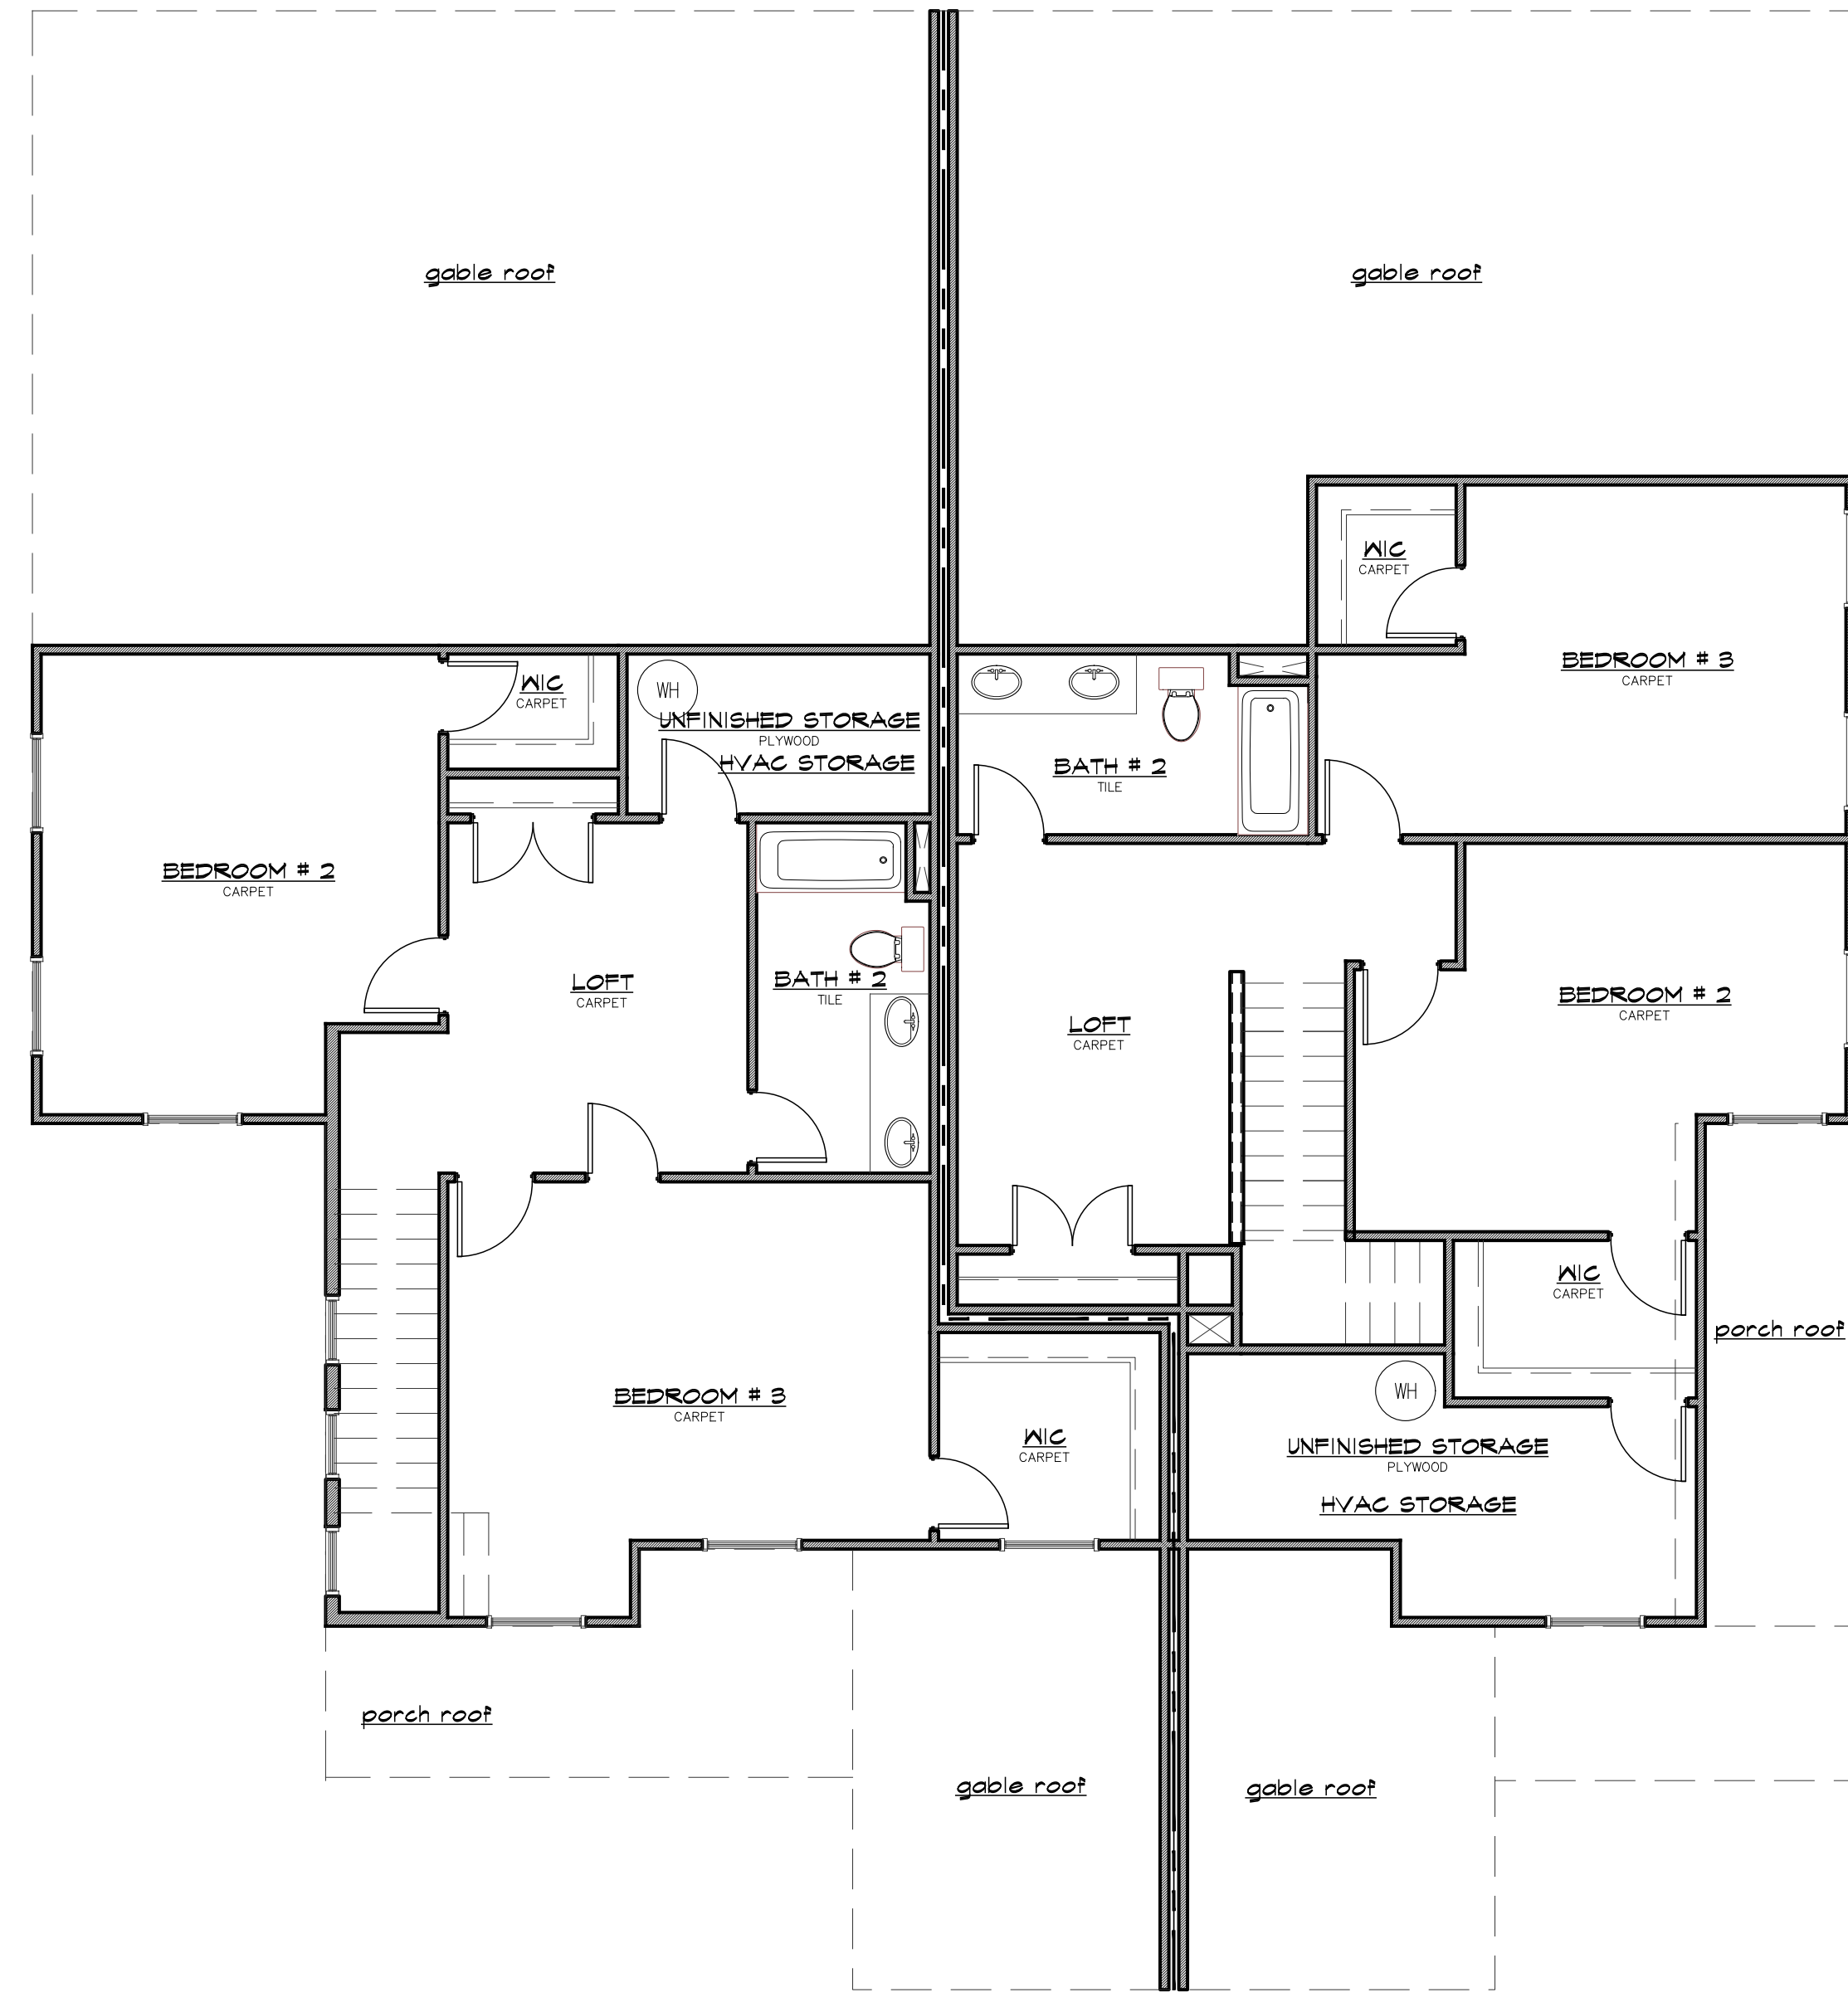

2ND FLOOR PLAN

FLOOR PLANS

MAMARO Residential Design, LLC
 Design | Interior Design | Construction
 704-661-2023 | www.mamaroresidentialdesign.com

CONTRACTOR'S RESPONSIBILITY: MAMARO RESIDENTIAL DESIGN, LLC is not responsible for the accuracy of any information provided on this plan. It is the responsibility of the owner/contractor for providing this information. All materials used to produce this plan are the property of MAMARO RESIDENTIAL DESIGN, LLC. 

1235 MEADOW LANE
 CHARLOTTE, NC 28205
 MEADOW DUPLEX

DR. BY: LFS
 DATE: 12/20/14
 LAST REV:

SHEET NO.

MF