



1ST FLOOR PLAN OAKWOOD AVE

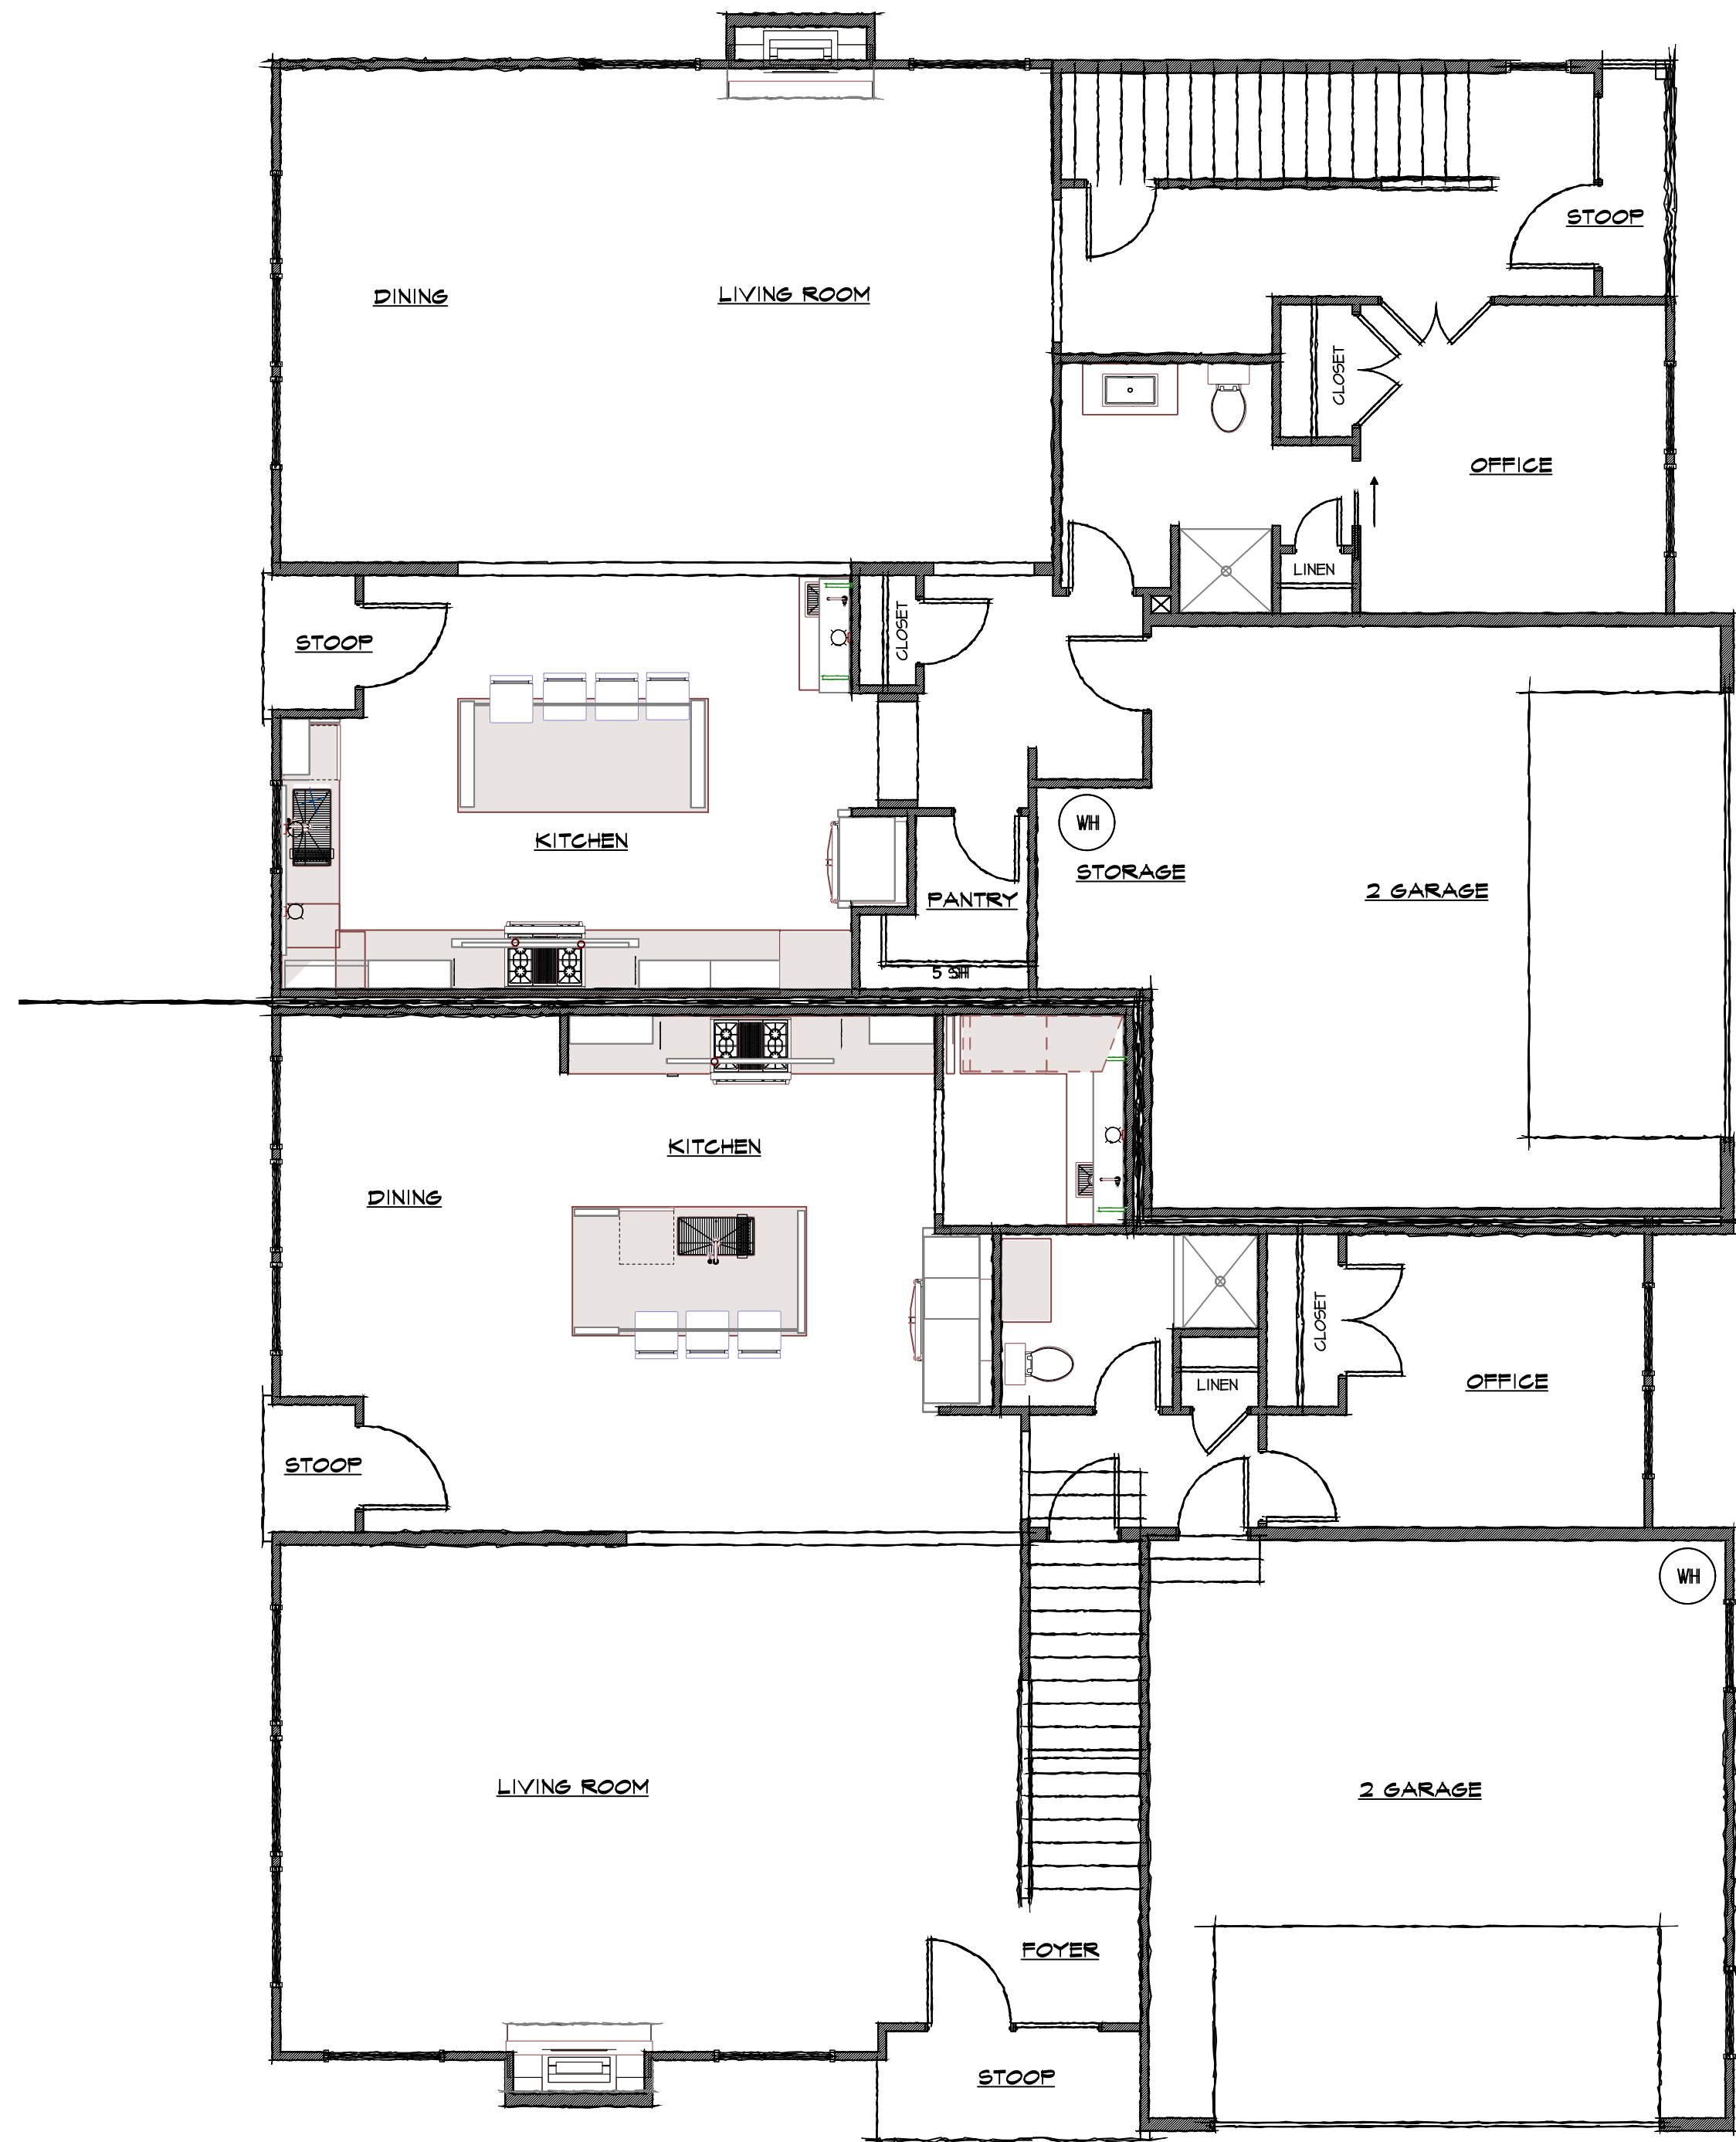

1ST FLOOR PLAN ACADEMY STREET

2ND FLOOR PLAN OAKWOOD AVE

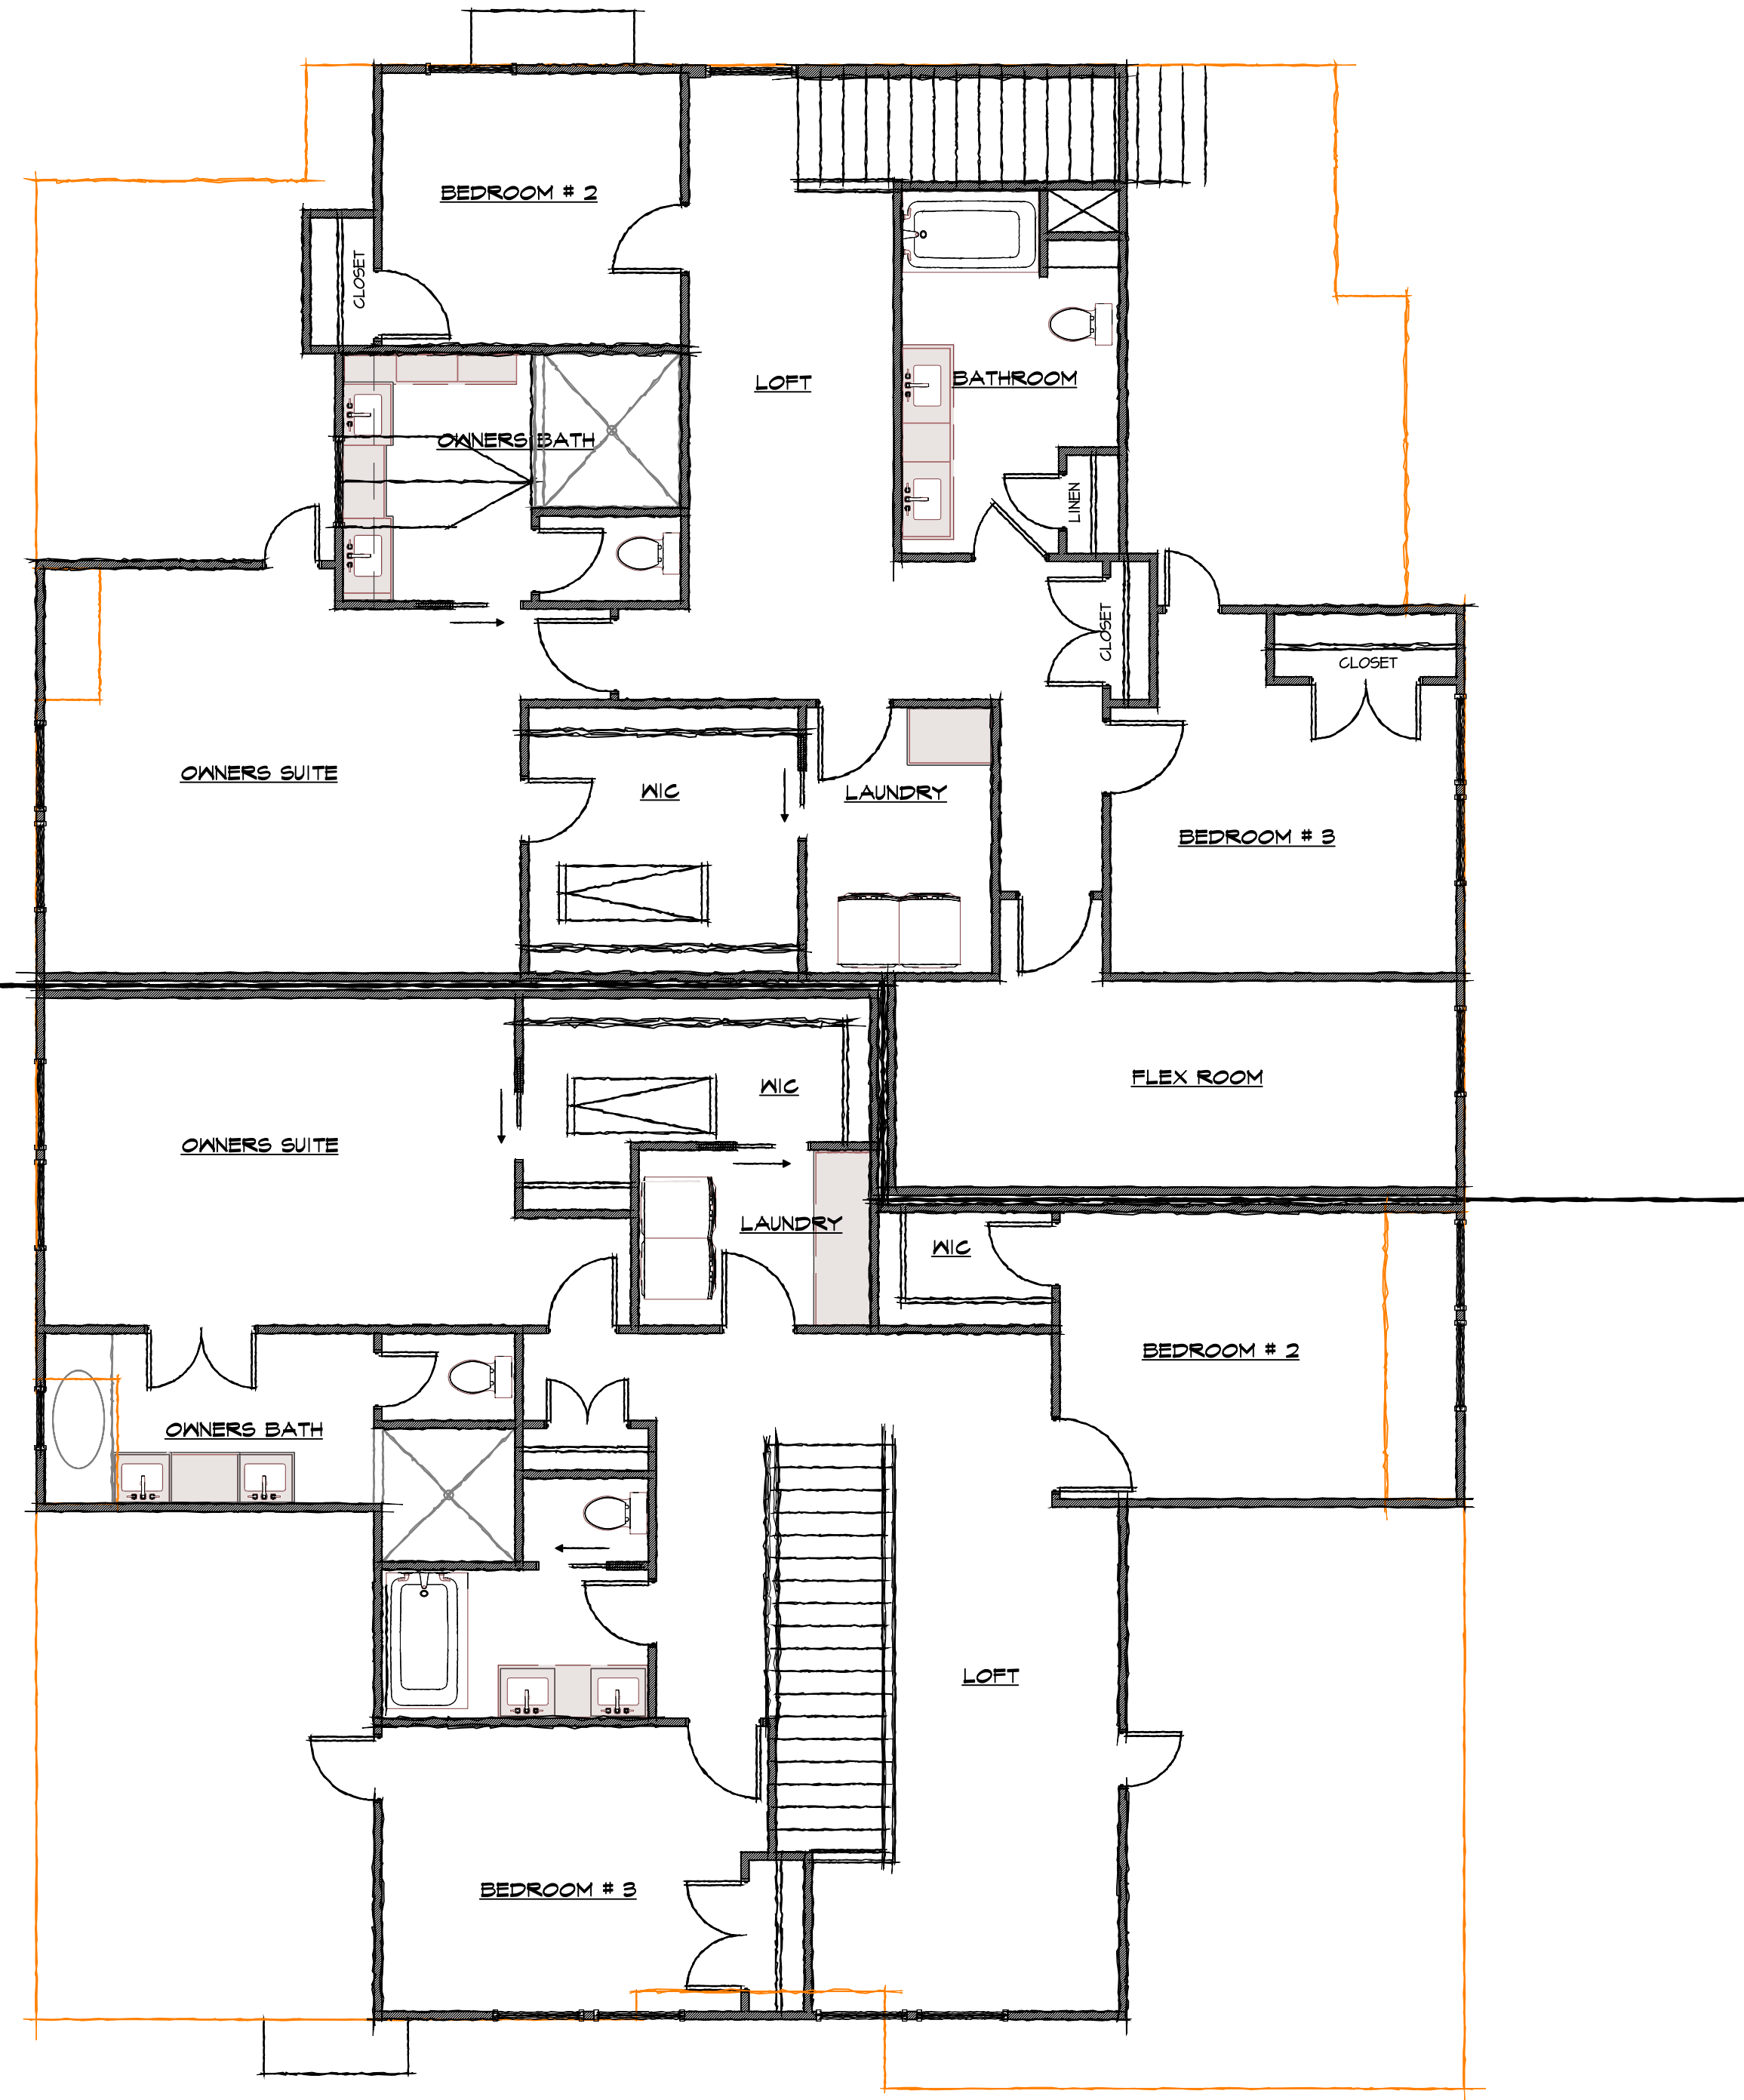

2ND FLOOR PLAN ACADEMY STREET

MARKETING FLOOR PLANS

MAMARO Residential Design, LLC
 Design | Interior Design | Construction
 704-661-2023 | www.mamaroresidentialdesign.com

CONTRACT AGREEMENT
 MAMARO RESIDENTIAL DESIGN, LLC is not responsible for any legal liability or part of any legal action taken by the owner/contractor for approving this plan. All materials used to produce this plan are the property of the owner/contractor and are not to be reproduced or used in any way without the written consent of the owner/contractor. All rights reserved. ©2023 MAMARO RESIDENTIAL DESIGN, LLC

3501 OAKWOOD AVE
 CHARLOTTE, NC 28205
 OAKWOOD TOWN HOME

DR. BY: LFS
 DATE: 08/03/21
 LAST REV: 07/01/17

SHEET NO:

MF