


1ST FLOOR PLAN

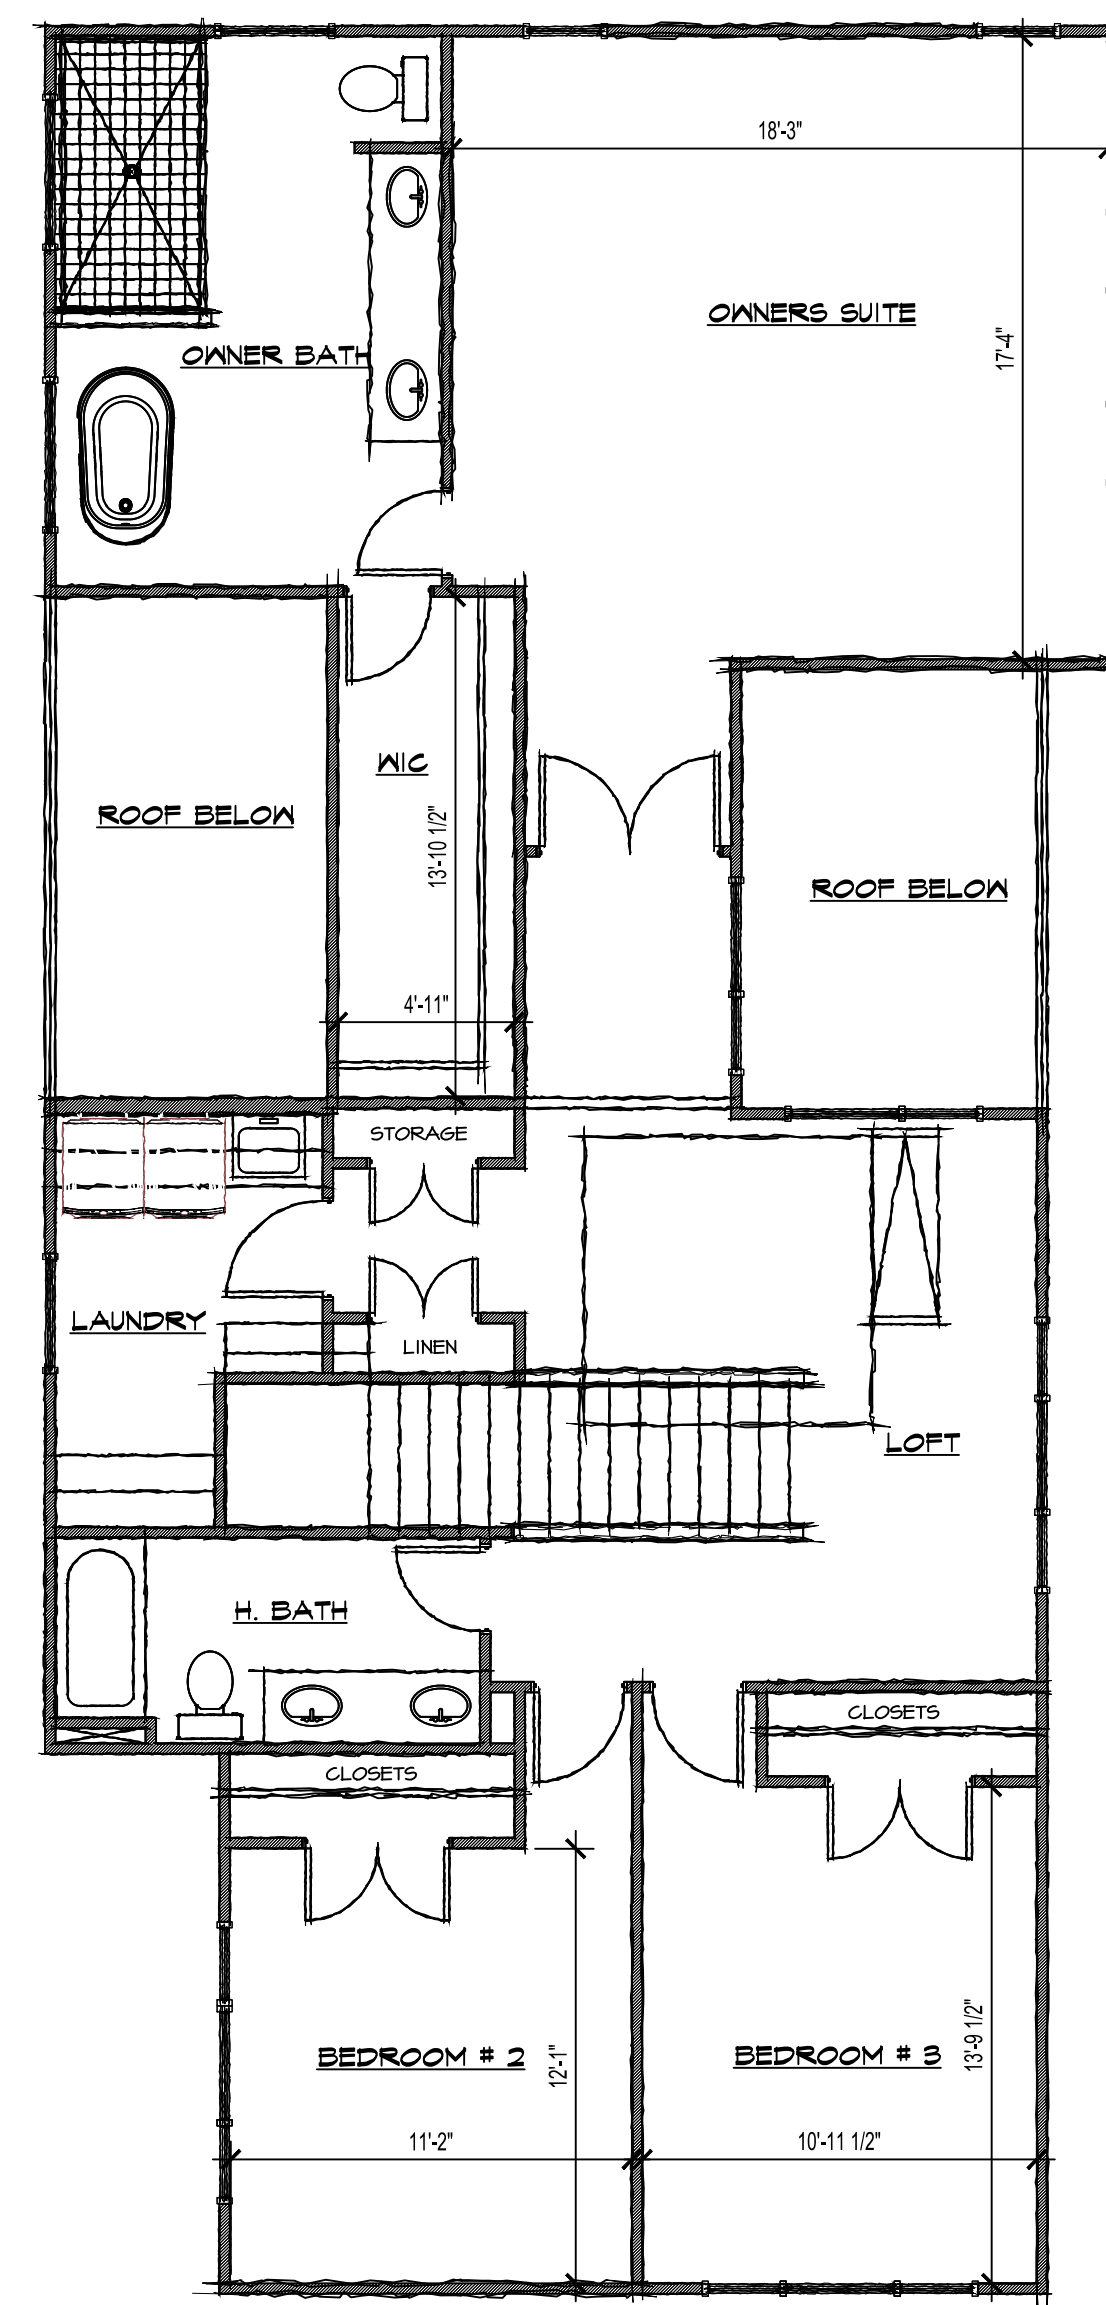

2ND FLOOR PLAN

MARKETING FLOOR PLANS

DISCLAIMER:  
ALL DIMENSIONS ARE FOR REFERENCE ONLY. THESE  
DIMENSIONS MAY DIFFER FROM CONSTRUCTED HOME.

909 CENTRAL AVE UNIT 4  
CHARLOTTE, NC 28204  
705-910-3002



MAMARO Residential Design, LLC  
Design | Interior Design | Construction  
704-661-2623 | www.mamaroresidentialdesign.com

CONTRACT STATEMENT  
MAMARO RESIDENTIAL DESIGN, LLC accepts no  
responsibility, liability or part of any legal  
action brought against it by the owner/contractor for preparing this  
plan. All materials used to produce this  
plan are the property of the owner/contractor for any  
purpose. No part of this plan is to be reproduced  
without the written consent of MAMARO RESIDENTIAL DESIGN, LLC.

1116 FAIRMONT STREET  
CHARLOTTE, NC 28205  
OAKLAWN SINGLE

DR. BY: LFS  
DATE: 08/03/21  
LAST REV:

SHEET NO:

MF