



1ST FLOOR PLAN

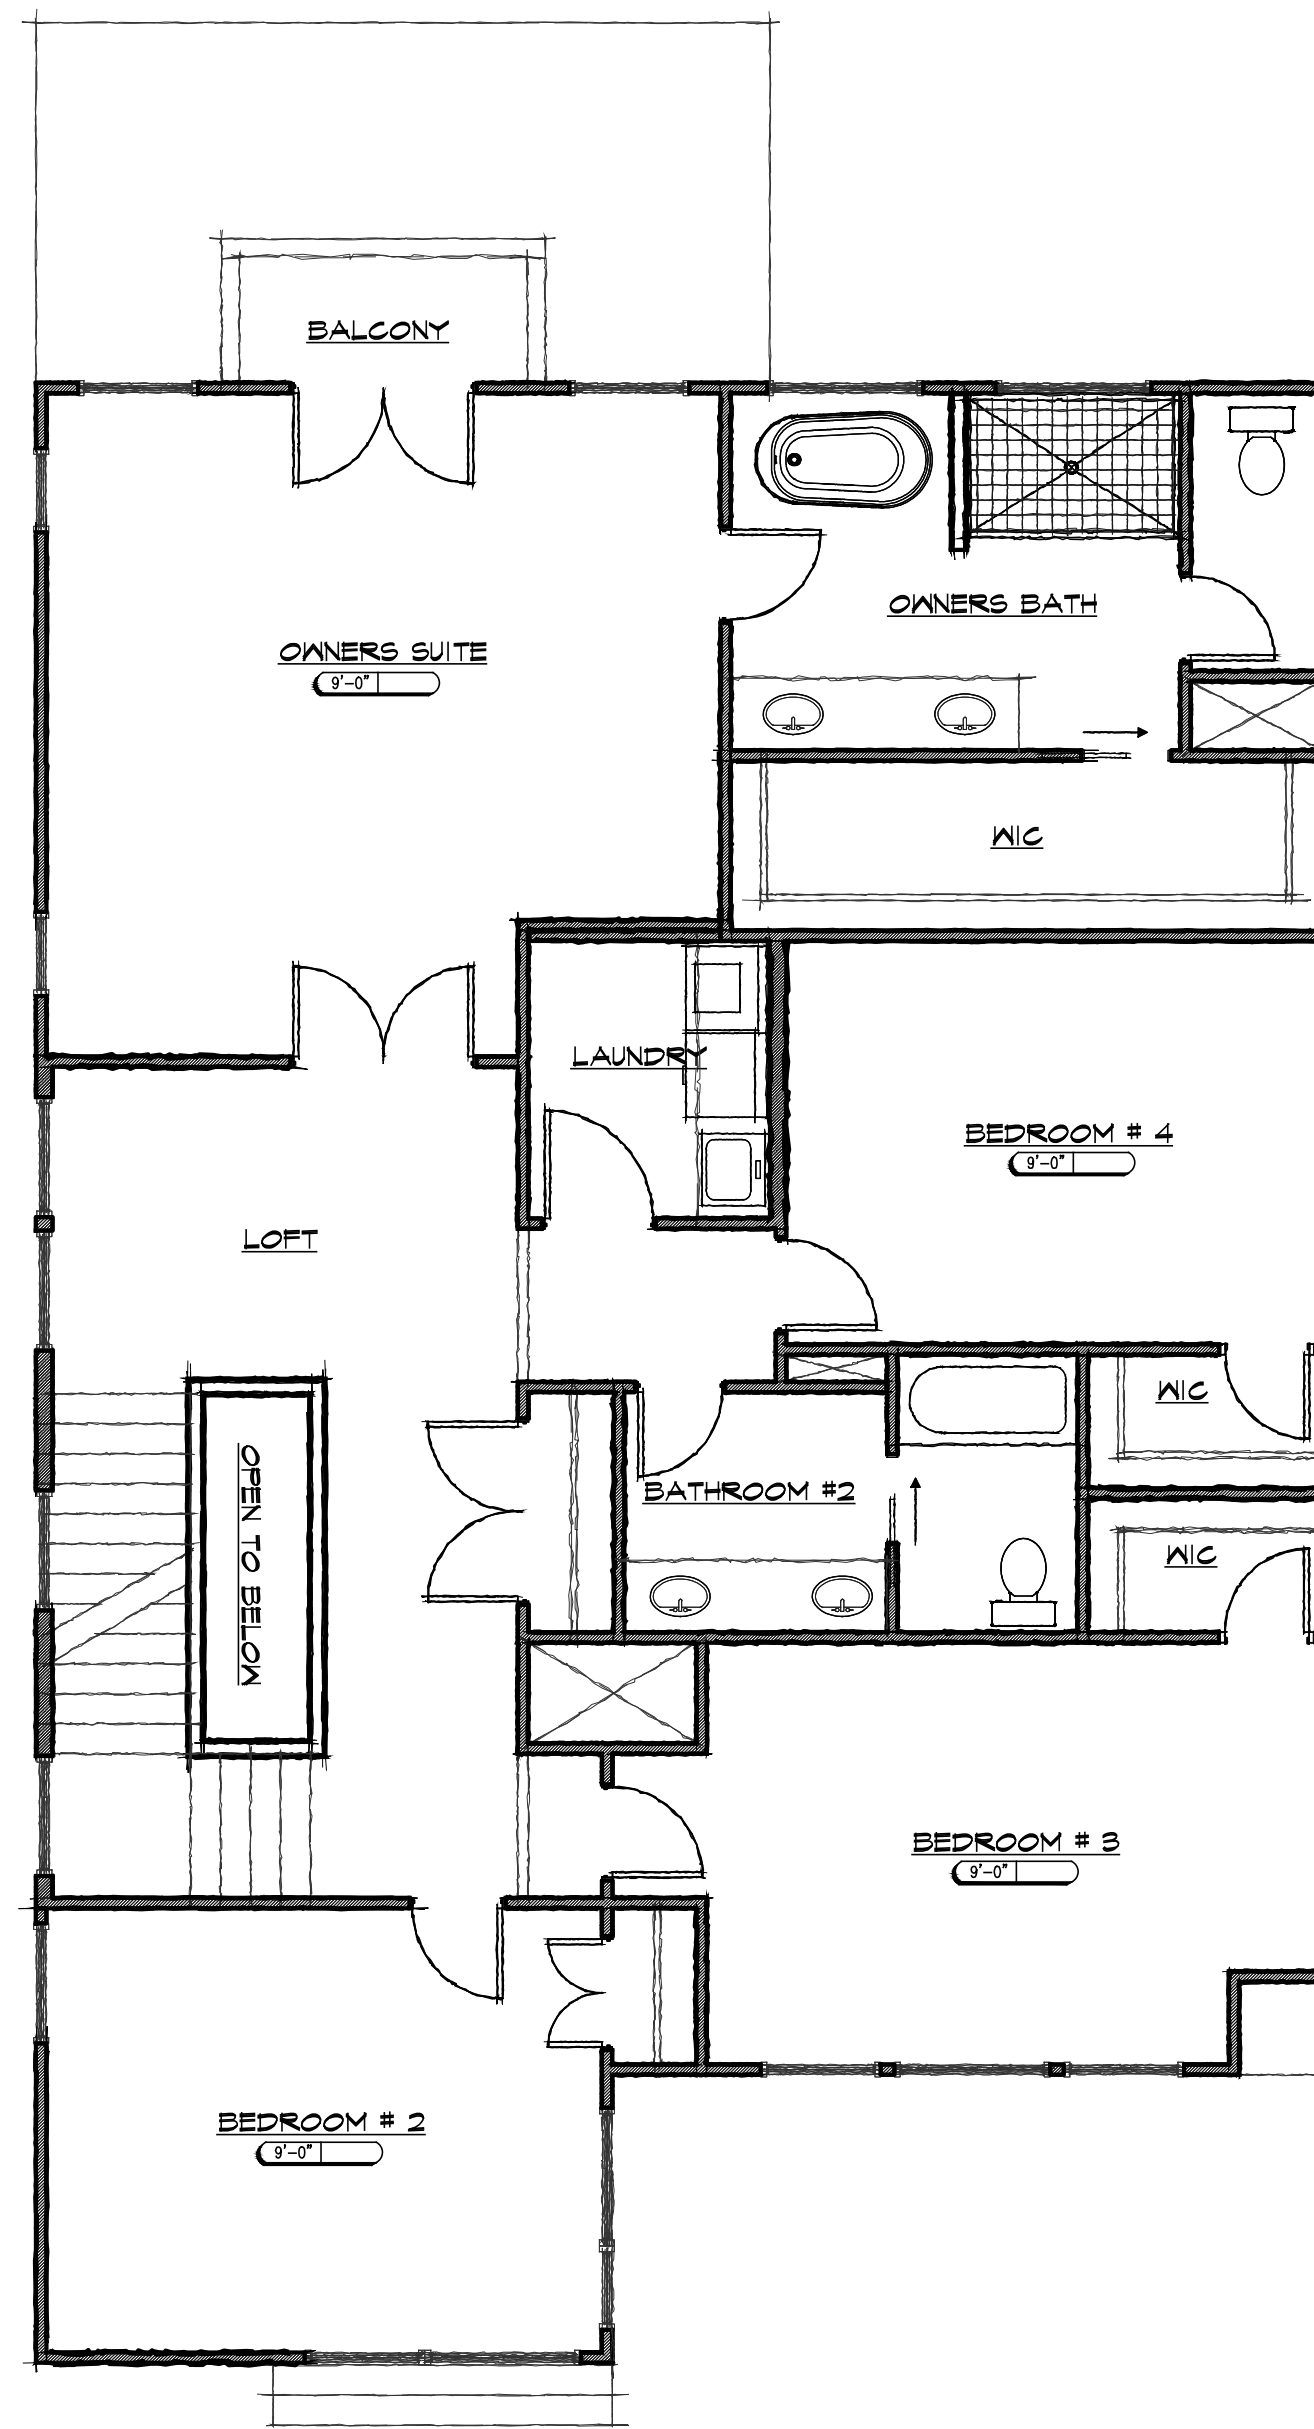

2ND FLOOR PLAN

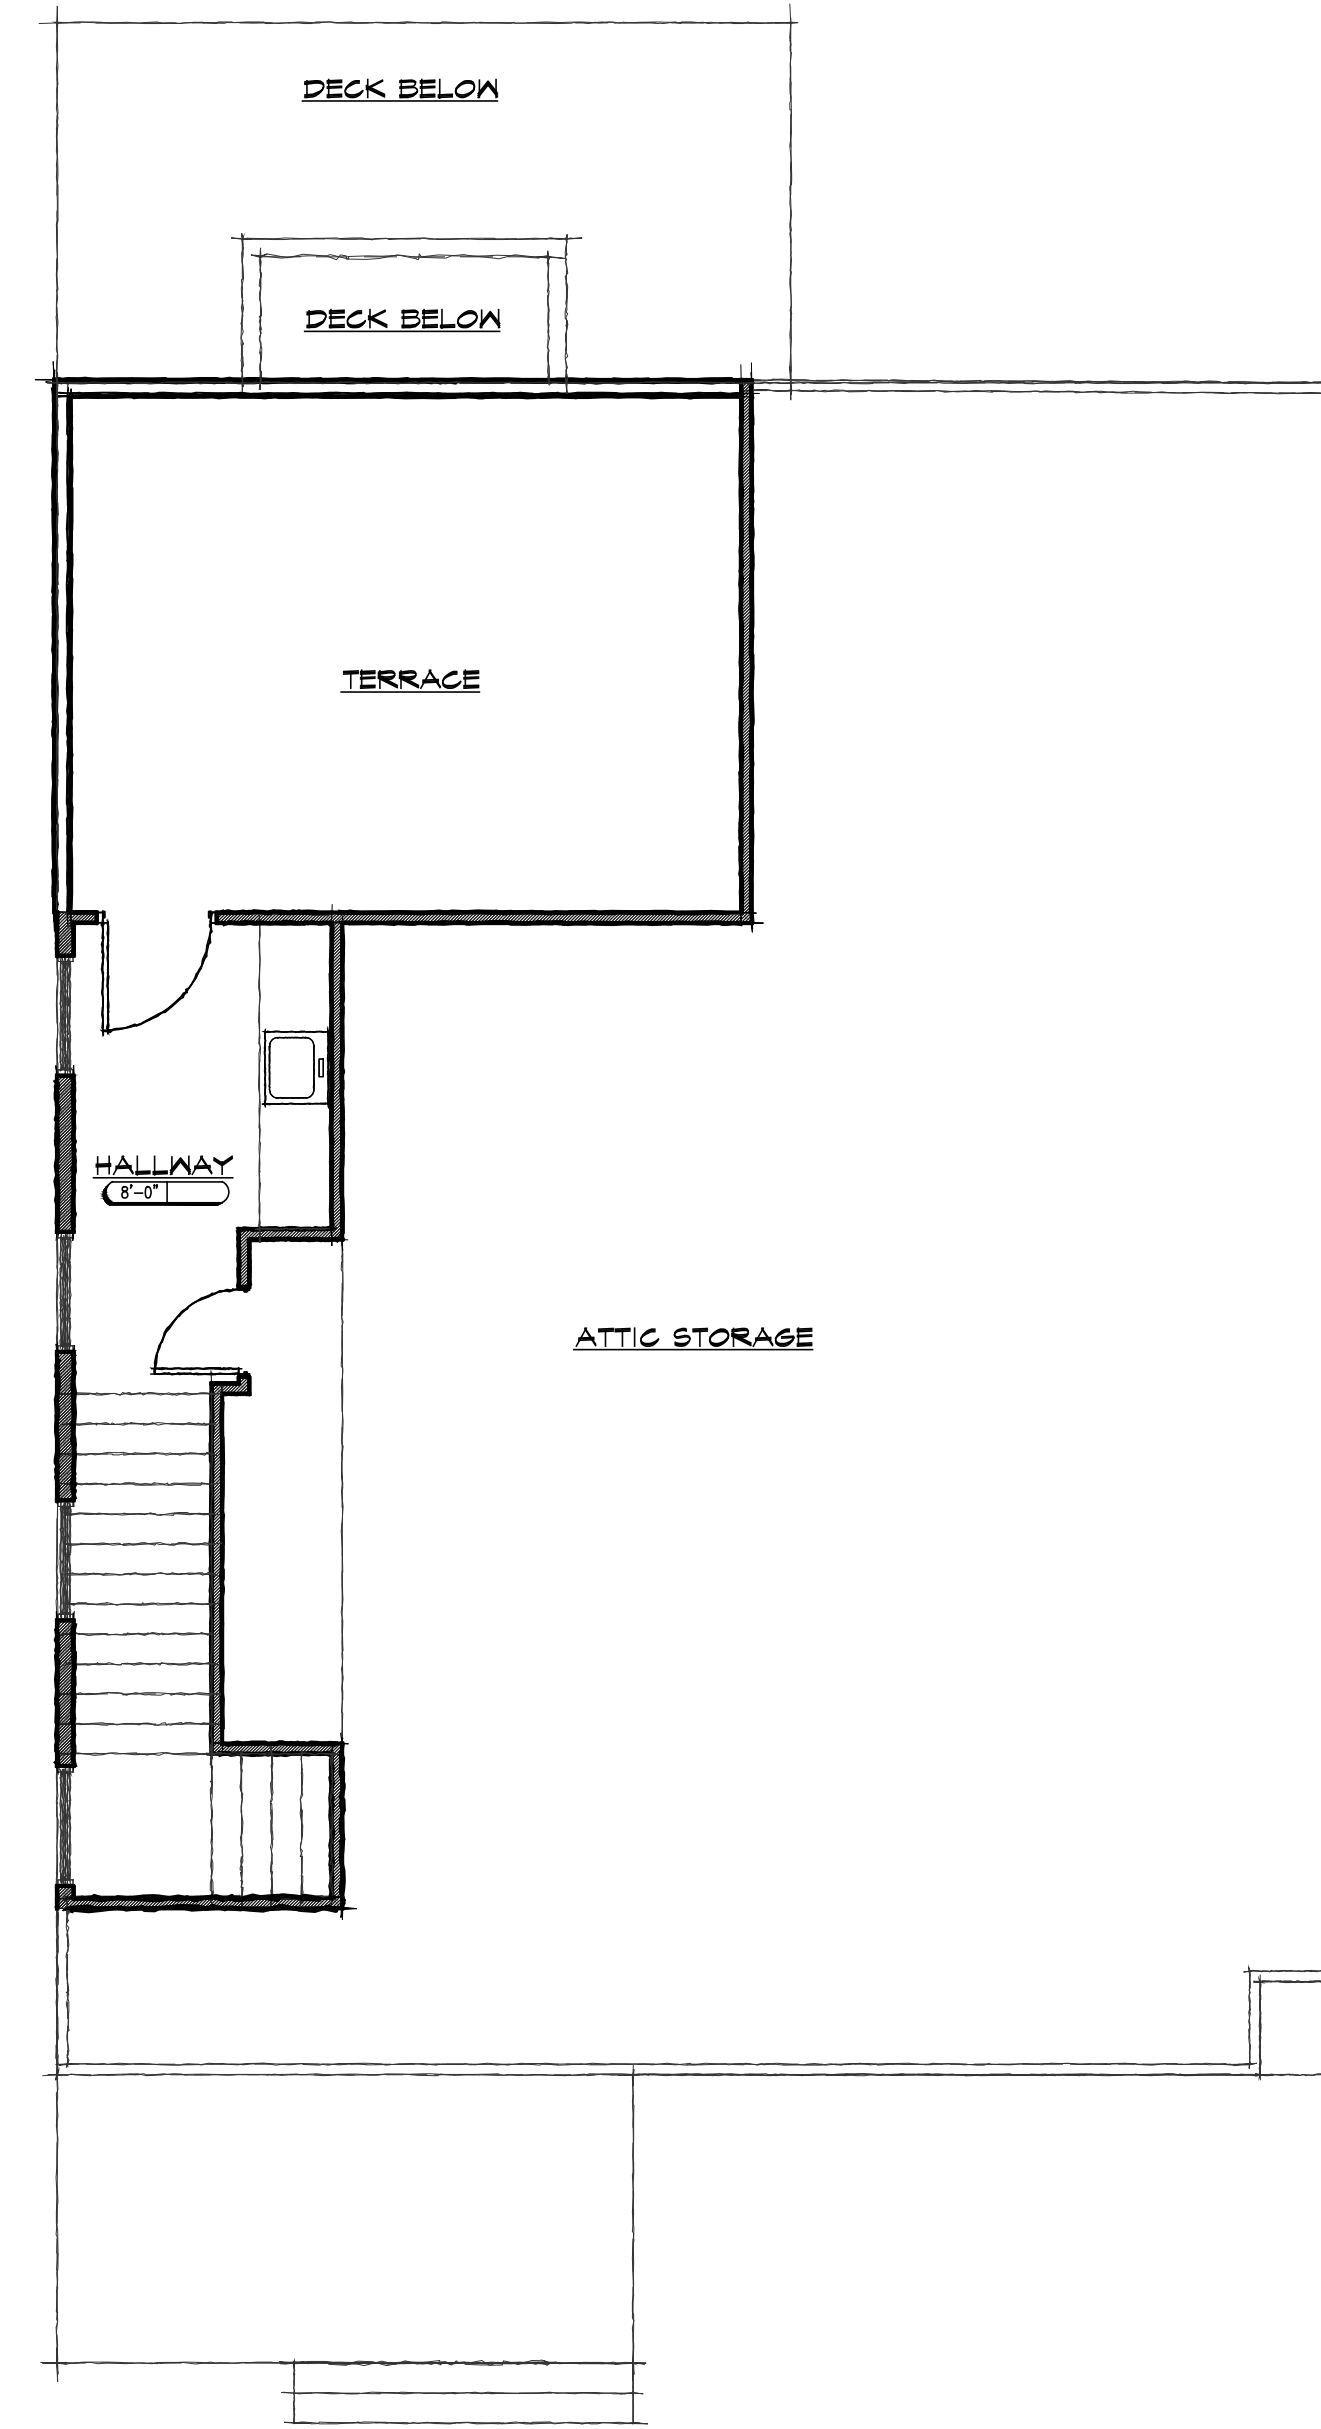

TERRACE PLAN

MAMARO Residential Design, LLC
 Design | Interior Design | Construction
 704-661-2623 | www.mamaroresidentialdesign.com

CONTRACT IS SUBJECT TO MAMARO RESIDENTIAL DESIGN, LLC. I accept no responsibility, liability or part of any legal action by the owner/contractor for preparing this plan. All materials used in producing this plan are the property of MAMARO RESIDENTIAL DESIGN, LLC. No part of this plan may be reproduced or transmitted in any form or by any means electronic, mechanical, photocopying, recording, or by any information storage and retrieval system without the prior written permission of MAMARO RESIDENTIAL DESIGN, LLC.

1009 ALLEN STREET
 CHARLOTTE, NC 28205
 ALLEN RESIDENCE

DR. BY: LFS
 DATE: 01/21/21
 LAST REV:

SHEET NO:
MP